
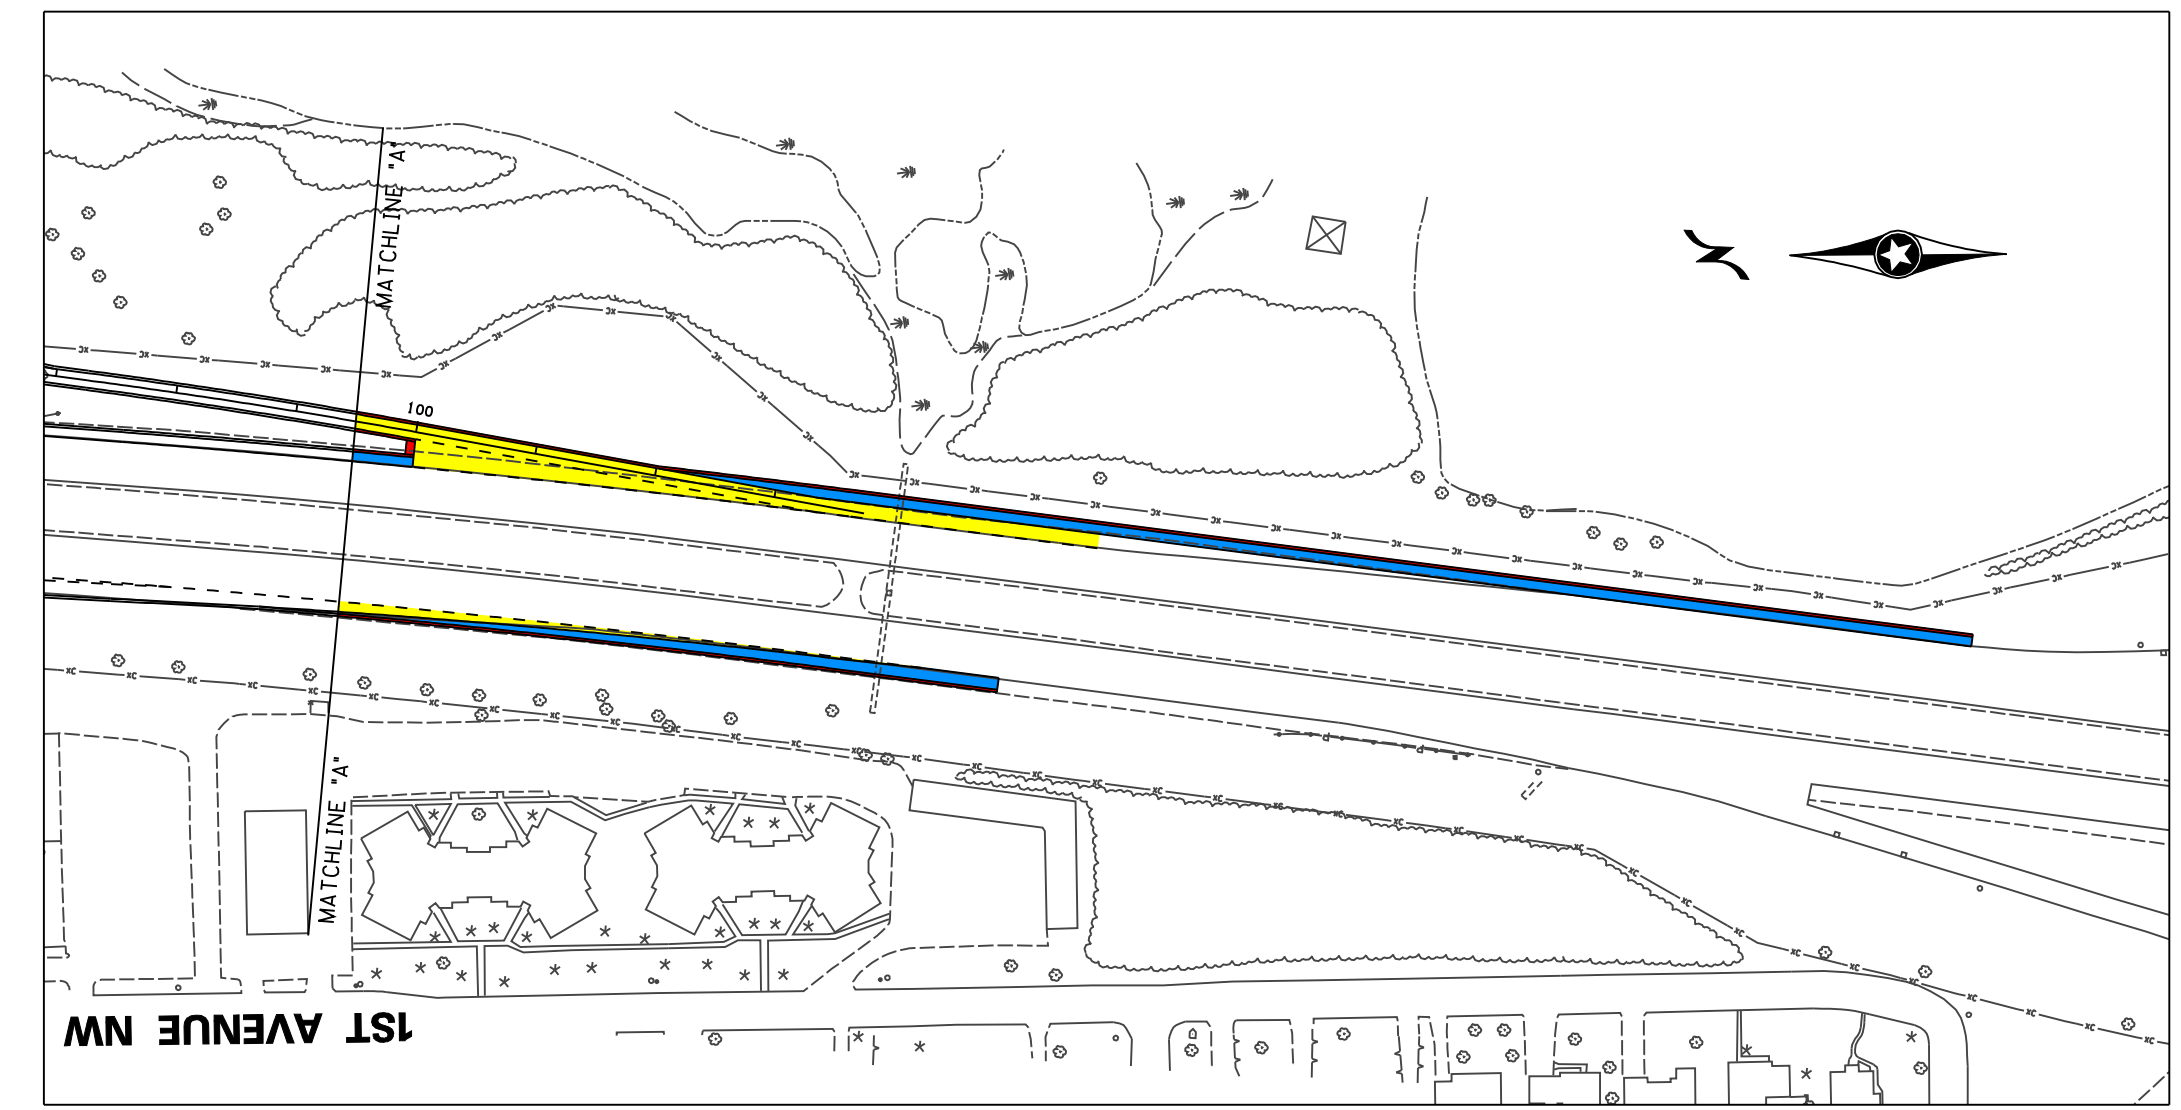
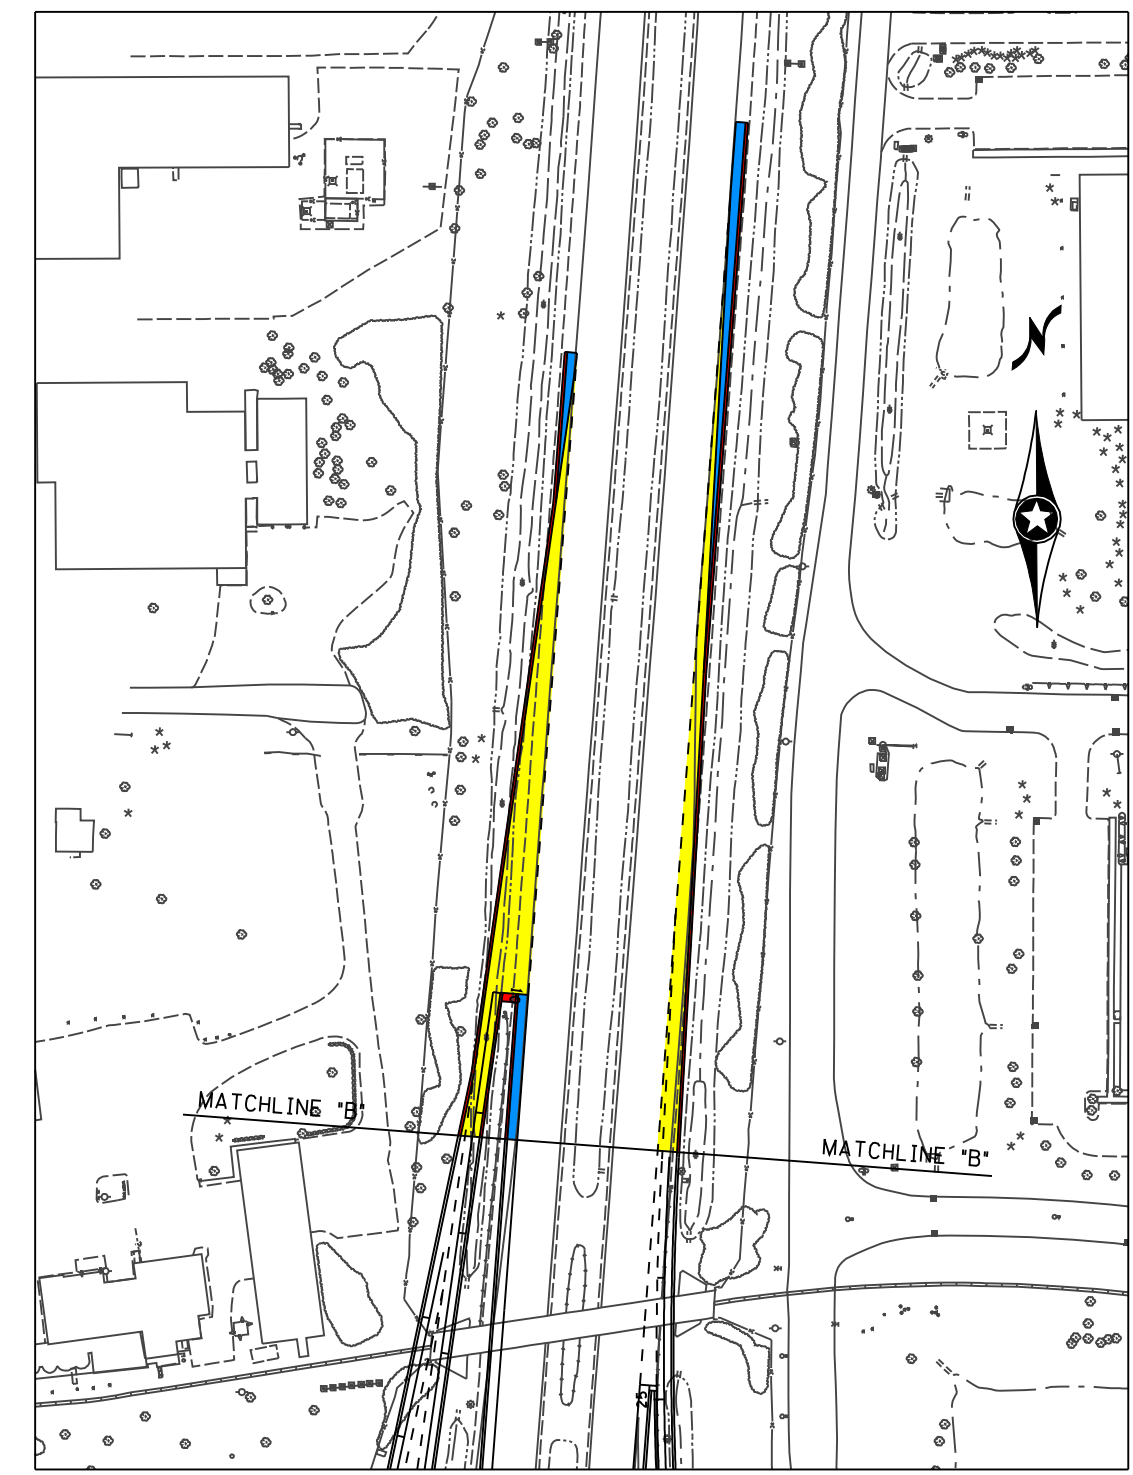


COLOR KEY	
	ROADWAY
	PAVED SHOULDER
	CURB & GUTTER, RAISED MEDIAN
	MEDIAN BARRIER
	BRIDGE, RETAINING WALL
	BIKE PATH / WALK

COLOR KEY	
	ROADWAY
	PAVED SHOULDER
	CURB & GUTTER, RAISED MEDIAN
	MEDIAN BARRIER
	BRIDGE, RETAINING WALL
	BIKE PATH / WALK

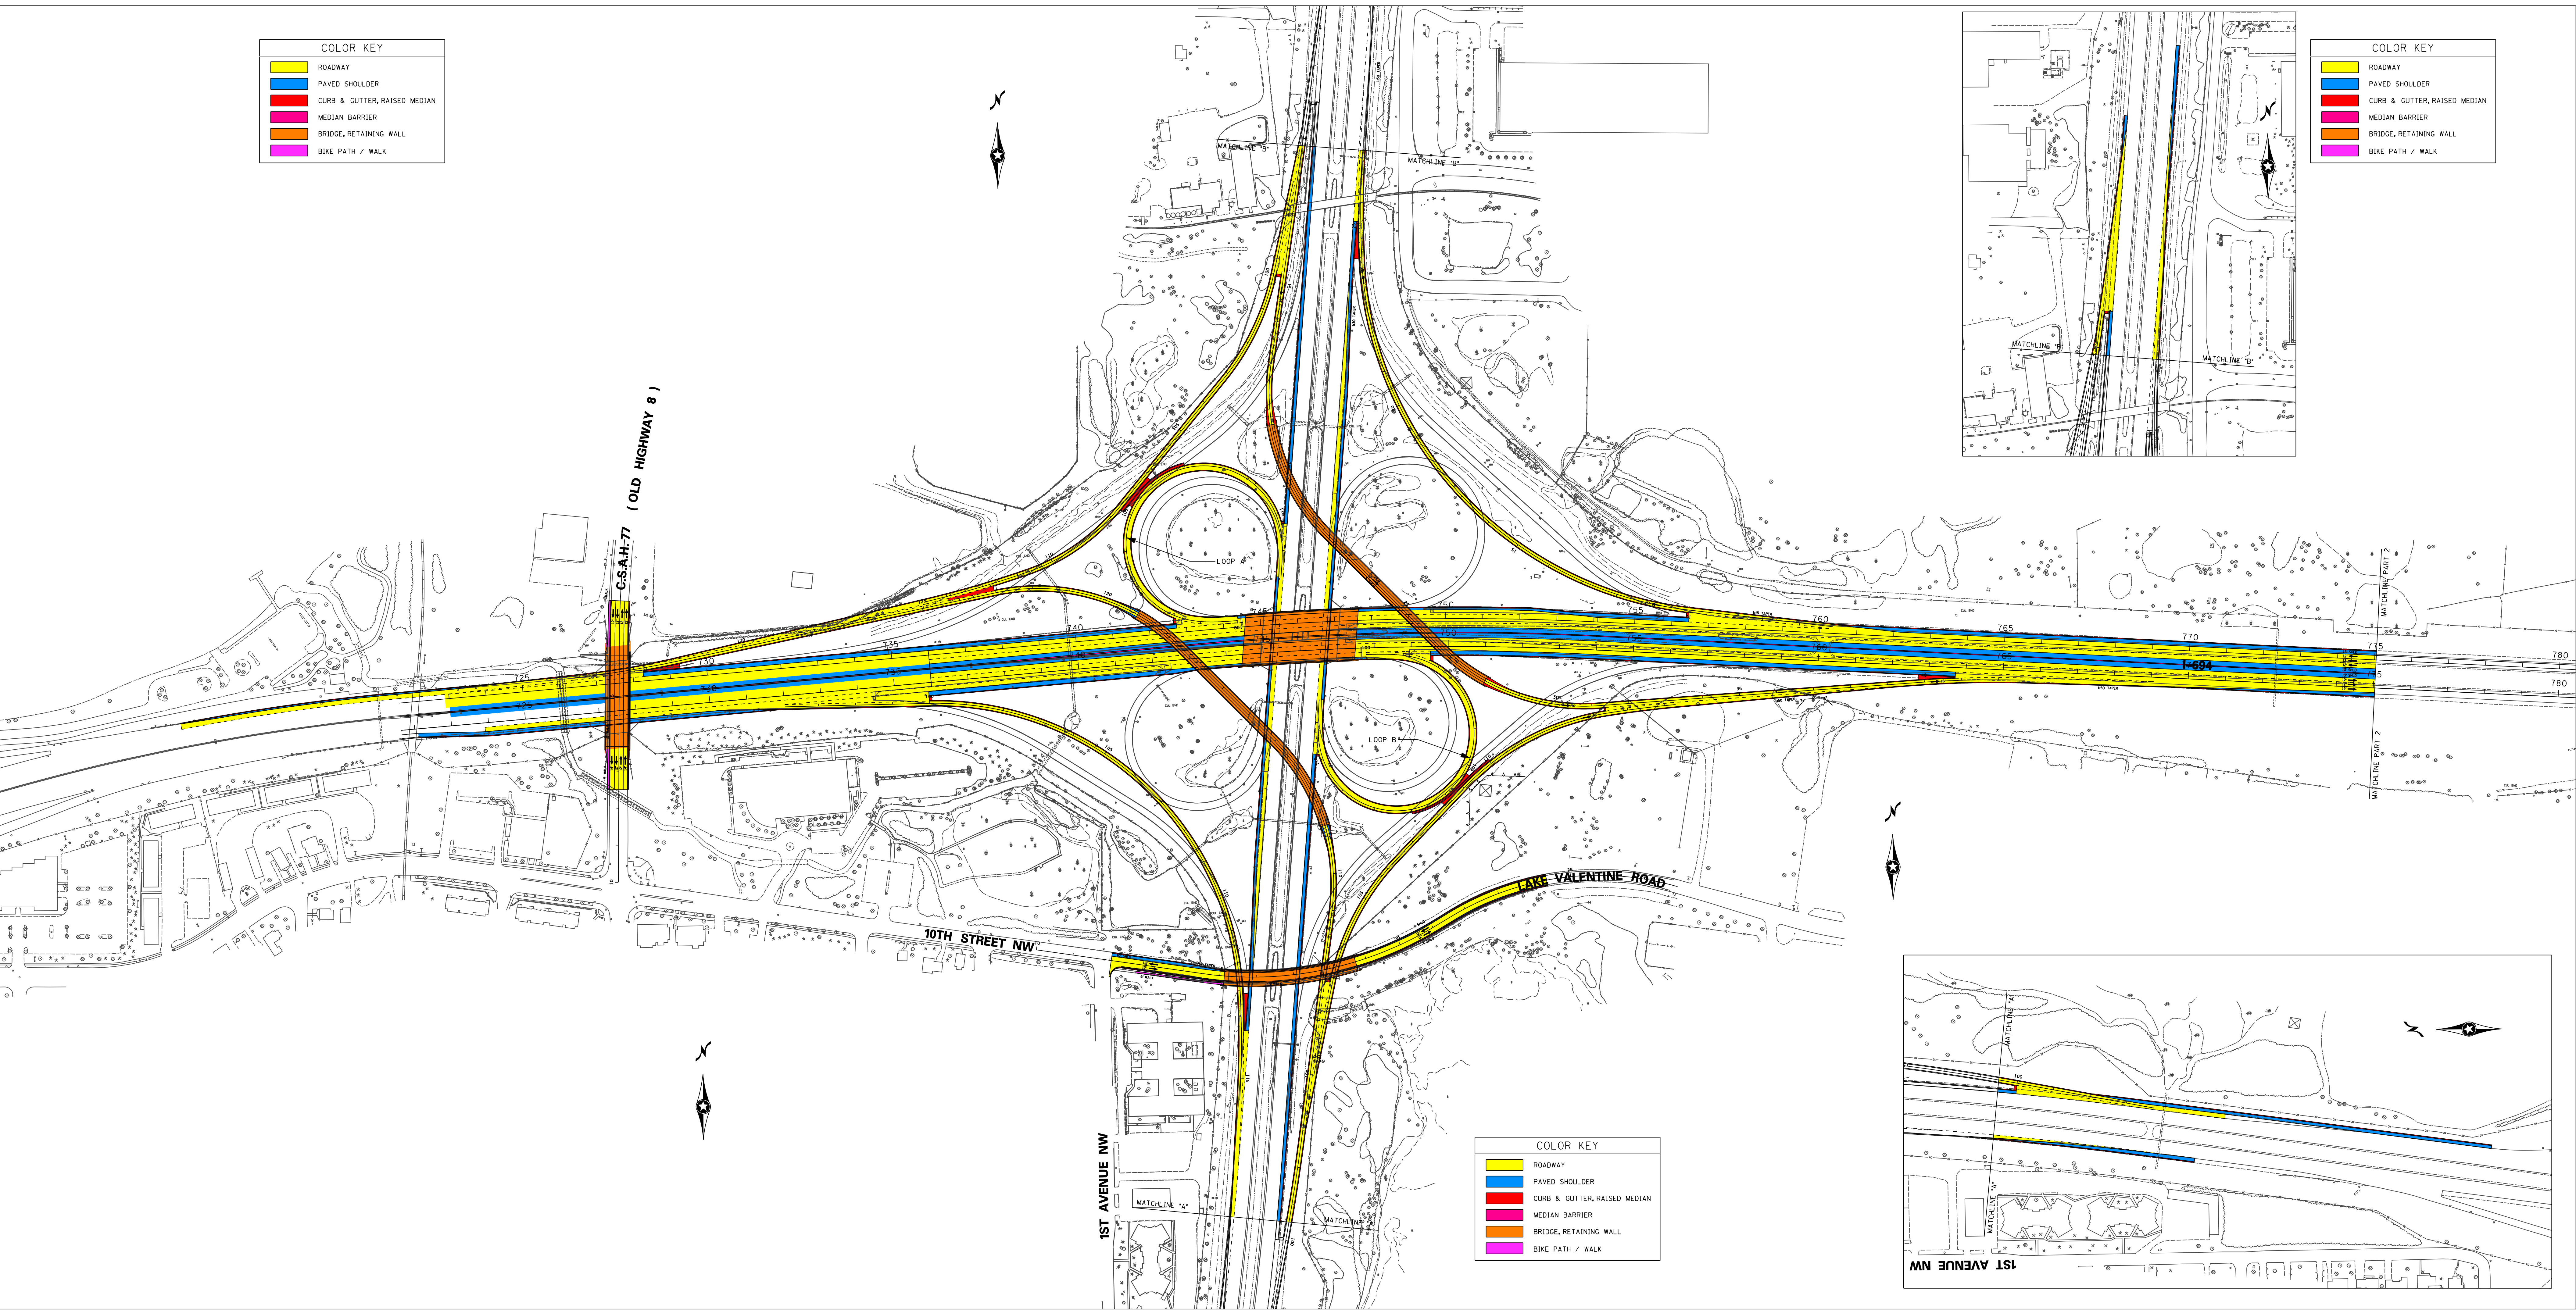

COLOR KEY	
	ROADWAY
	PAVED SHOULDER
	CURB & GUTTER, RAISED MEDIAN
	MEDIAN BARRIER
	BRIDGE, RETAINING WALL
	BIKE PATH / WALK